




BORING LOG

Boring: BH-02

1010 Sherbrooke West, suite 1412
Montreal (Quebec) H3A 2R7

Coordinates (nad-83) X: 505123.218 Y: 5000554.474 Z: 414.2
Project No: SRH: Hydroelectric development project on the Small River
Location: West end of the future dam

Site No: SMALL-DAM
Drawing No:

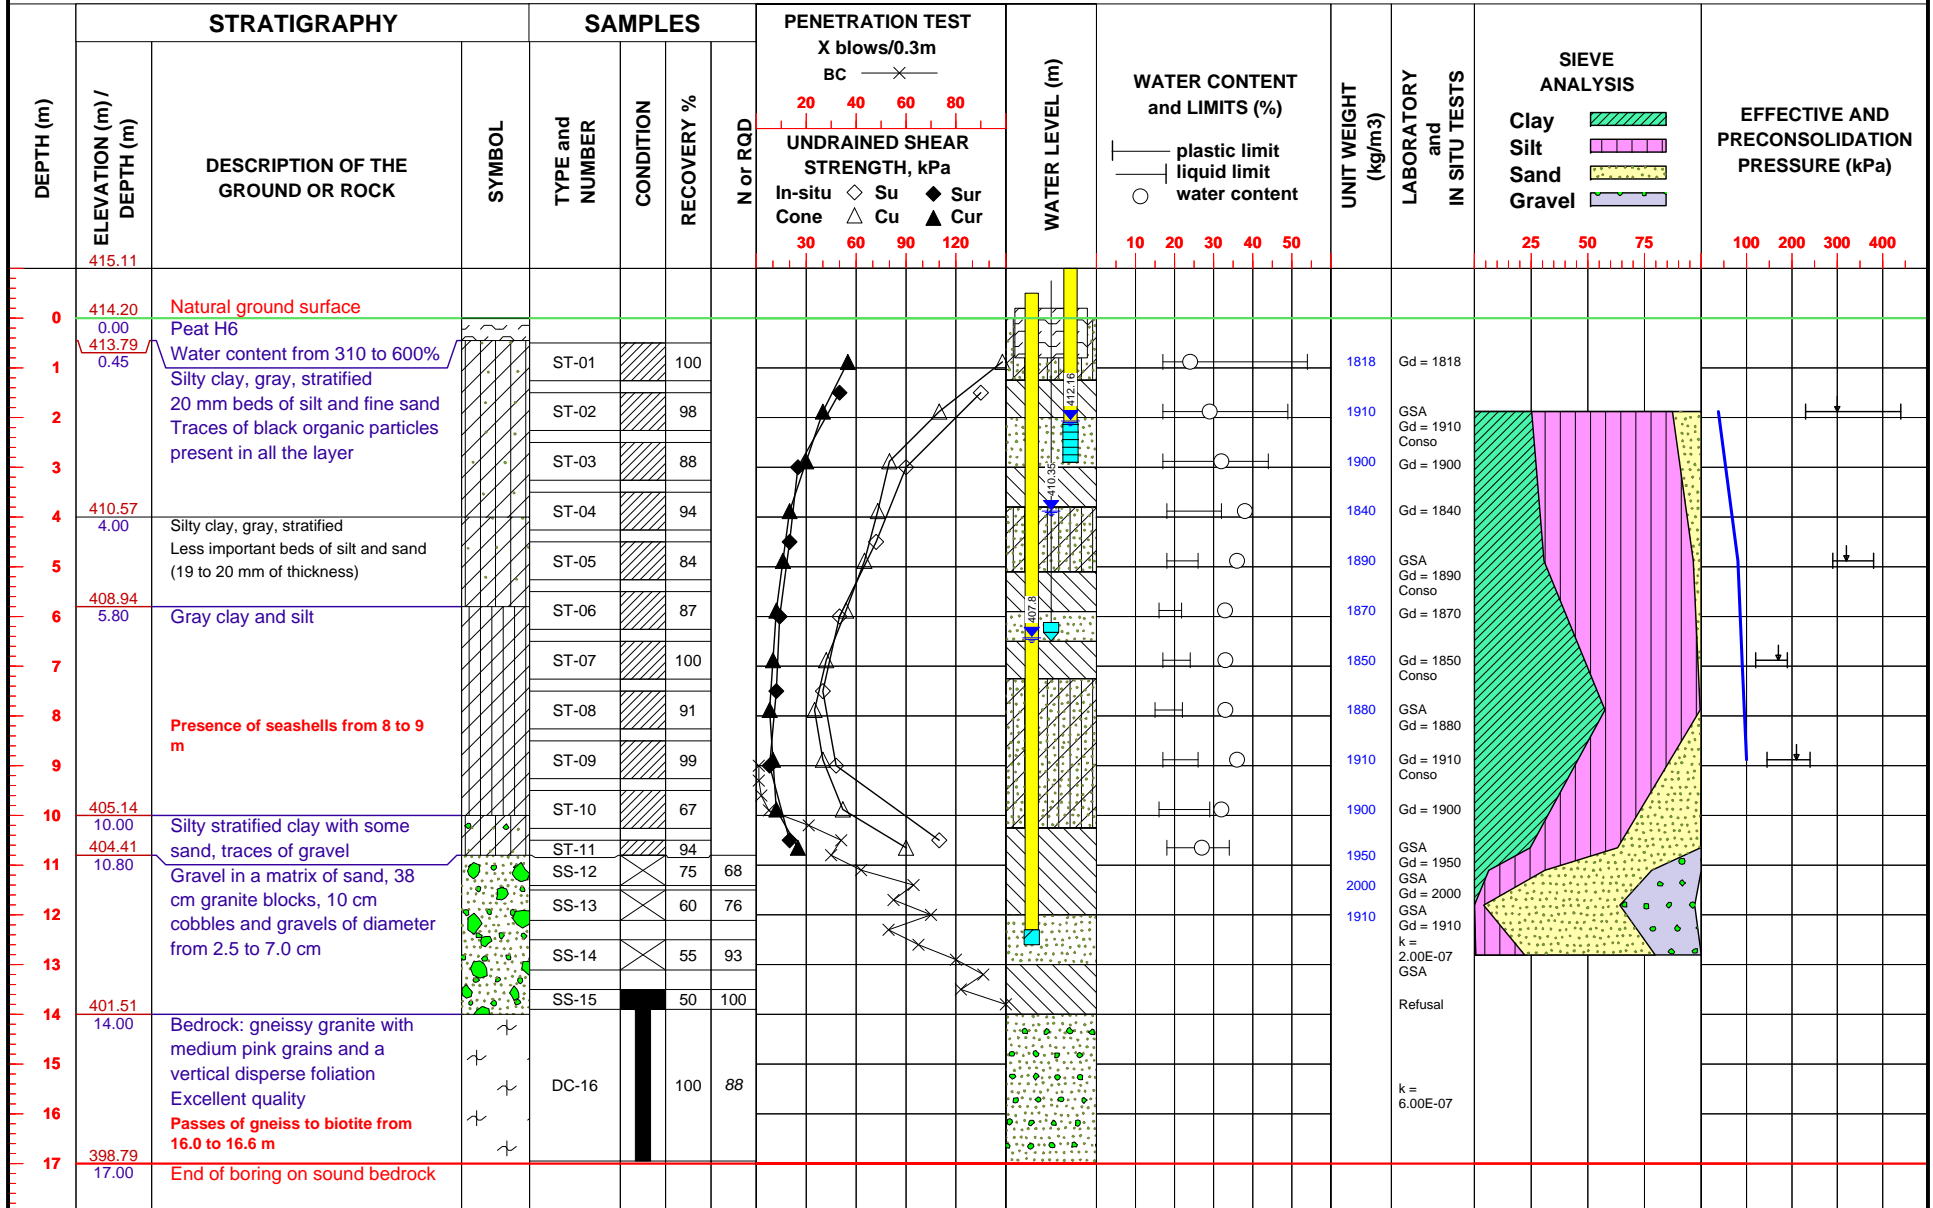

Remarks : Drilling done in 51mm